

Explanation

: Plenums/Treatment Areas

: 3" Corrugated Pipe
in Crushed Stone

: 4" Pipe Through
Foundation

: 4" Vent Stack Location

0'



20'

40'

Radon Controls, Inc.
P.O. Box 1555
Mechanicsville, VA 23116
(804) 730-8220

Bldg. 1 - Foundation
Ventilation Point and
Sub-Slab Piping
Location Plan


Daleville Town Center
Apartments Phase III
Daleville, VA

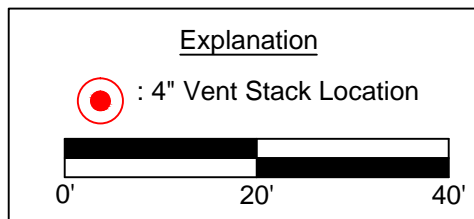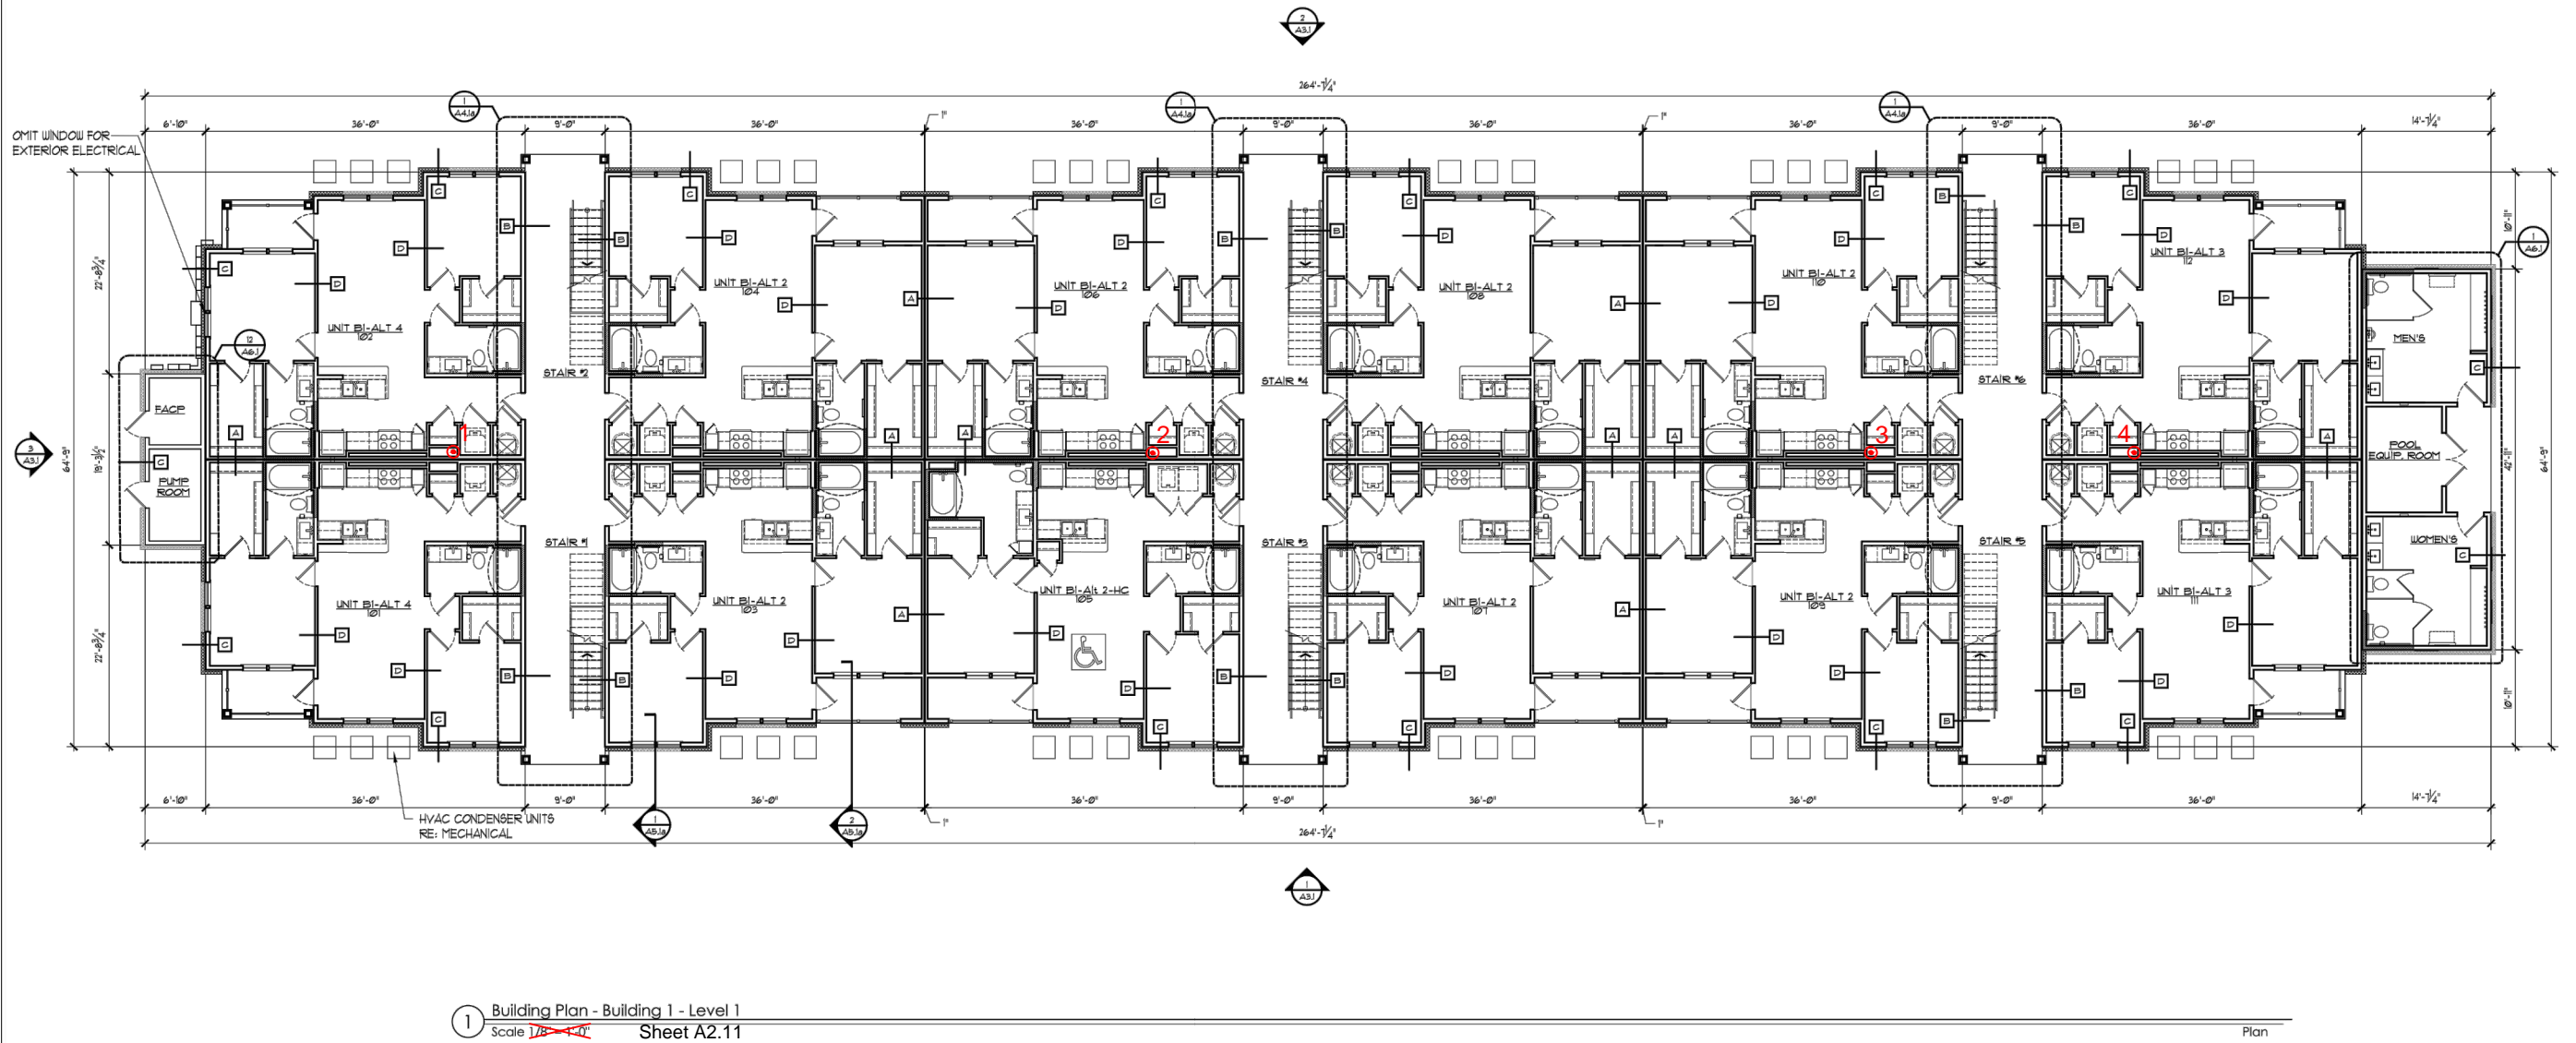

Radon Controls, Inc.
P.O. Box 1555
Mechanicsville, VA 23116
(804) 730-8220

Building 1 - Level 1
Vent Stack Location Plan

Daleville Town Center
Apartments Phase III
Daleville, VA

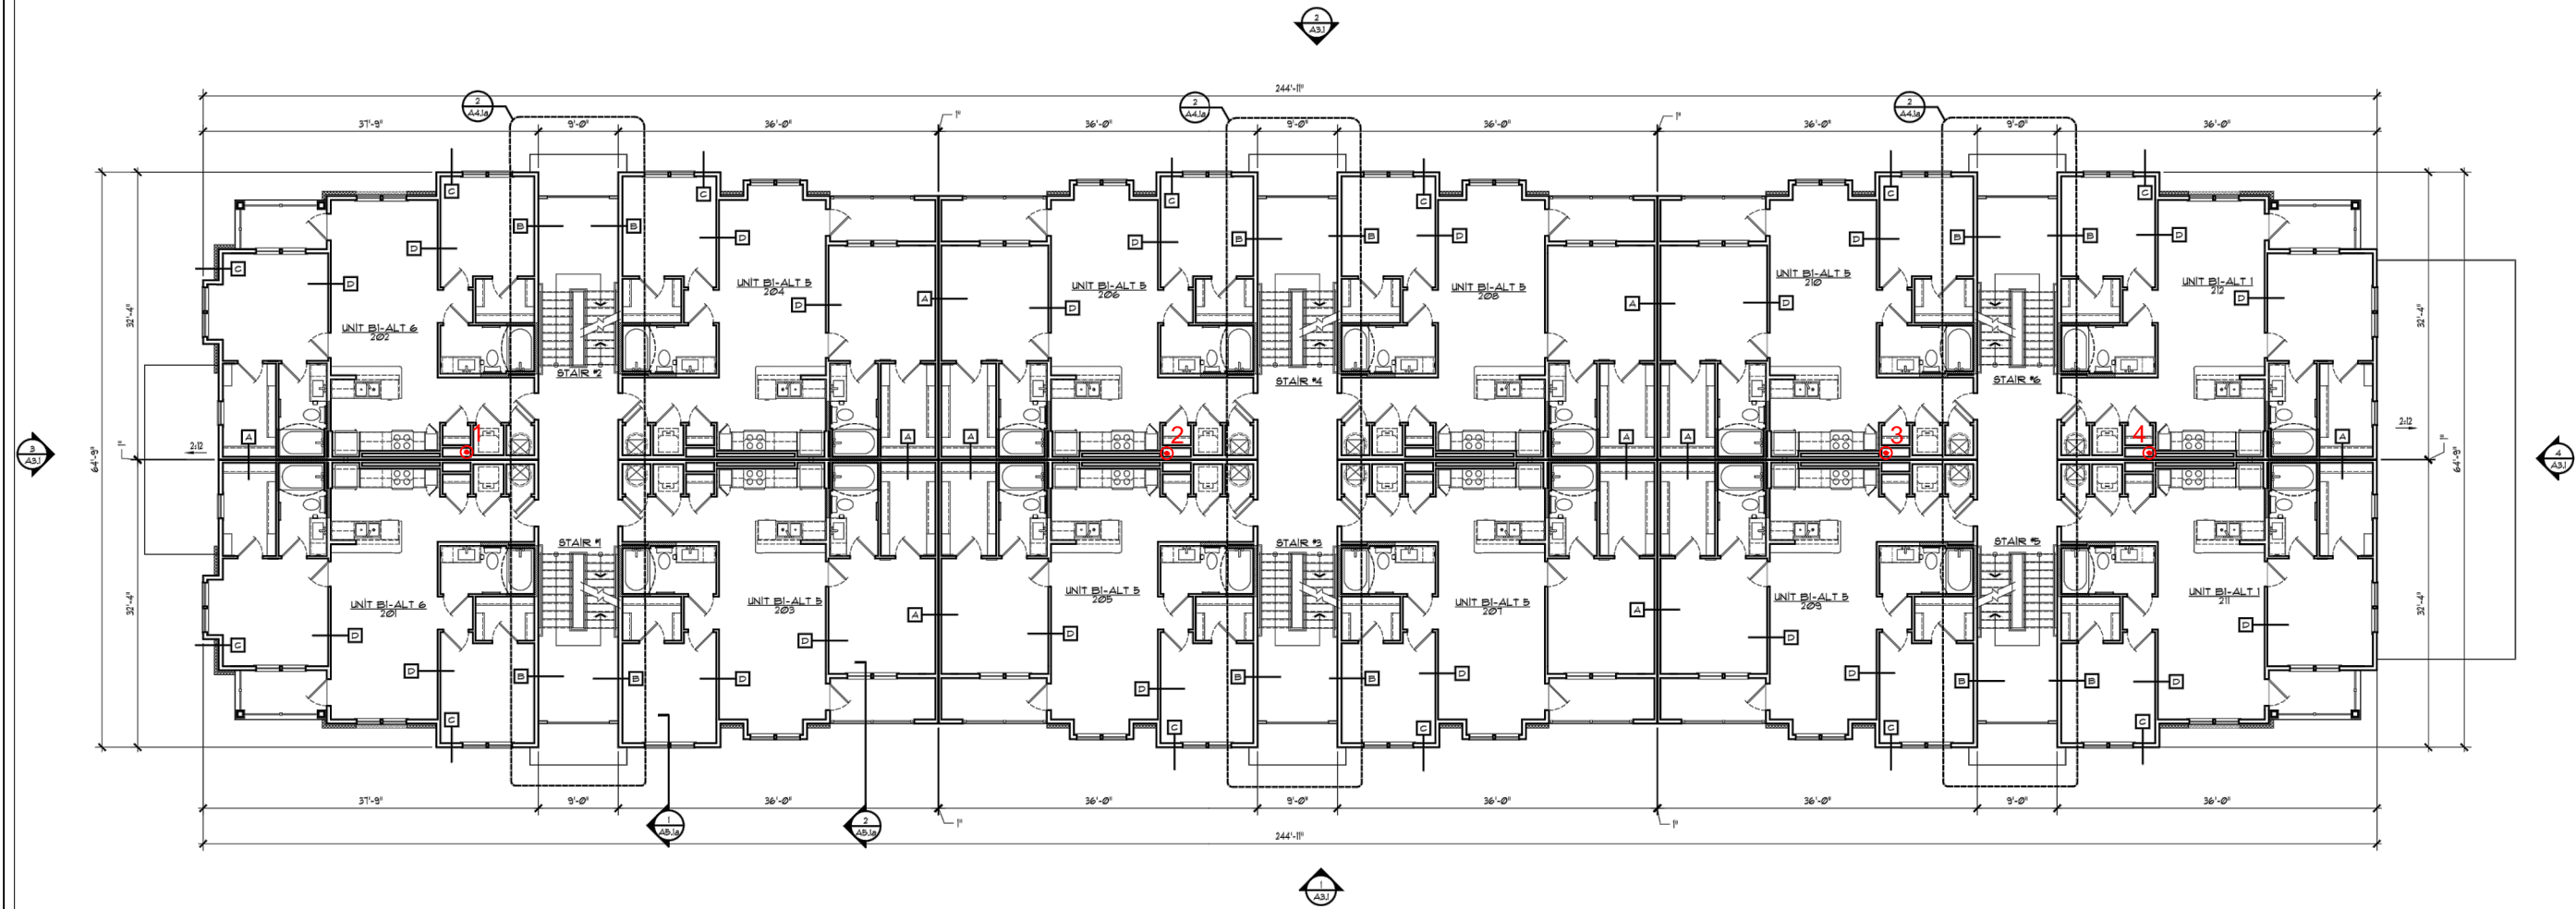


1 Building Plan - Building 1 - Level 2
Scale 1/8" = 1'-0" Sheet A2.12

Plan

Explanation


 : 4" Vent Stack Location

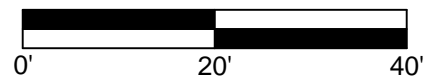

Radon Controls, Inc.
P.O. Box 1555
Mechanicsville, VA 23116
(804) 730-8220

Building 1 - Level 2
Vent Stack Location Plan

Daleville Town Center
Apartments Phase III
Daleville, VA

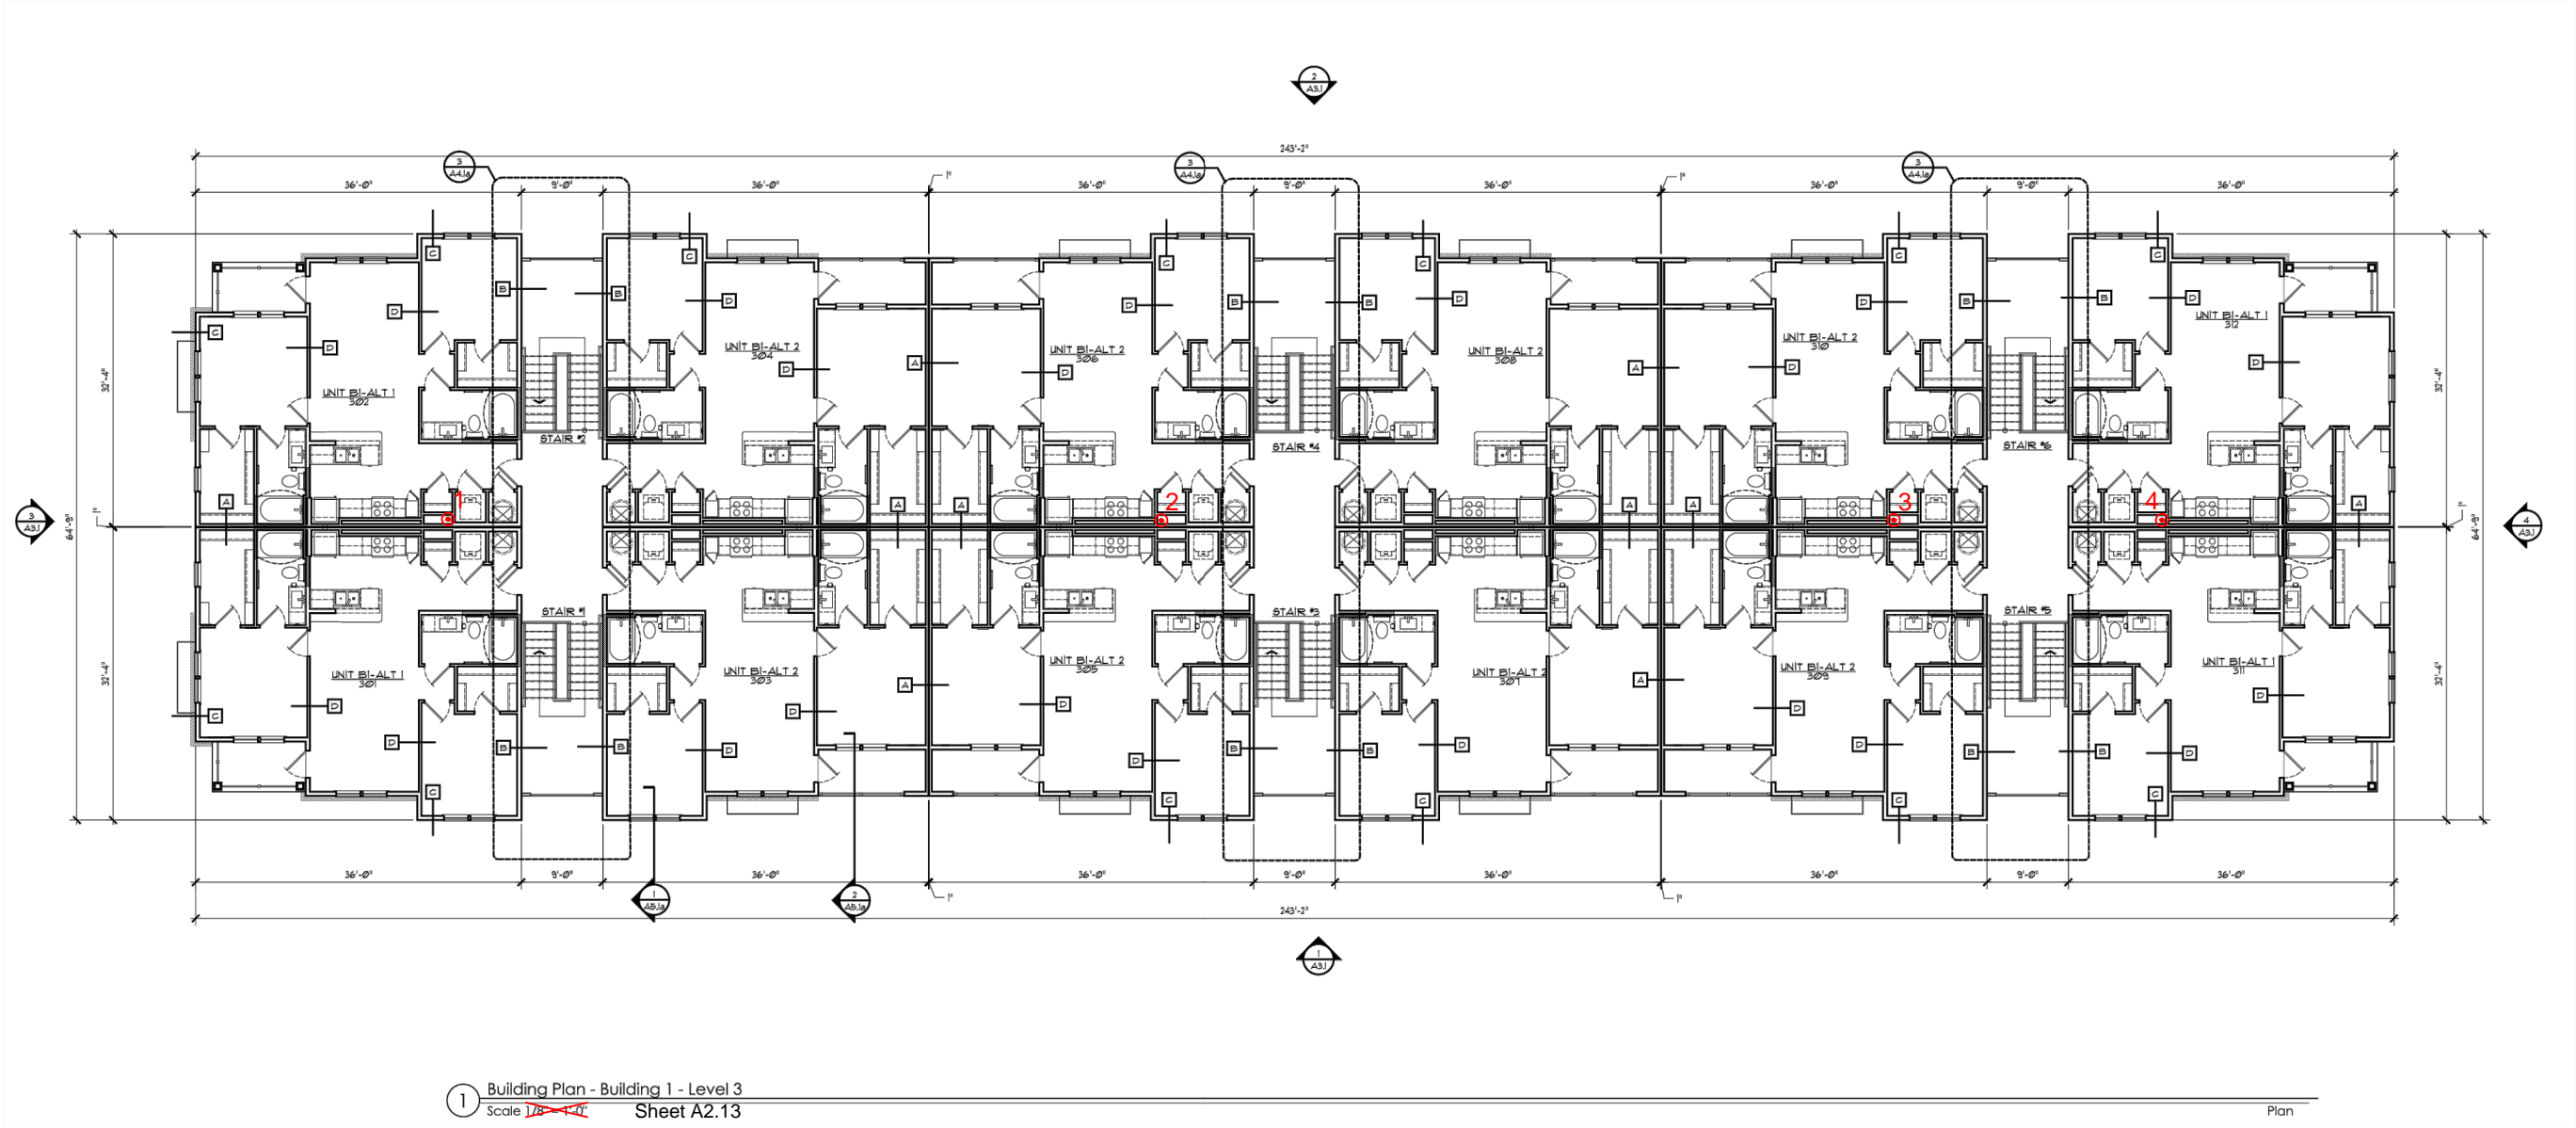

Daleville Town Center
Apartments Phase III
Daleville, VA

Building 1 - Level 3
Vent Stack Location Plan

Radon Controls, Inc.
P.O. Box 1555
Mechanicsville, VA 23116
(804) 730-8220


Explanation

: Plenums/Treatment Areas

: 3" Corrugated Pipe
in Crushed Stone

: 4" Pipe Through
Foundation


: 4" Vent Stack Location

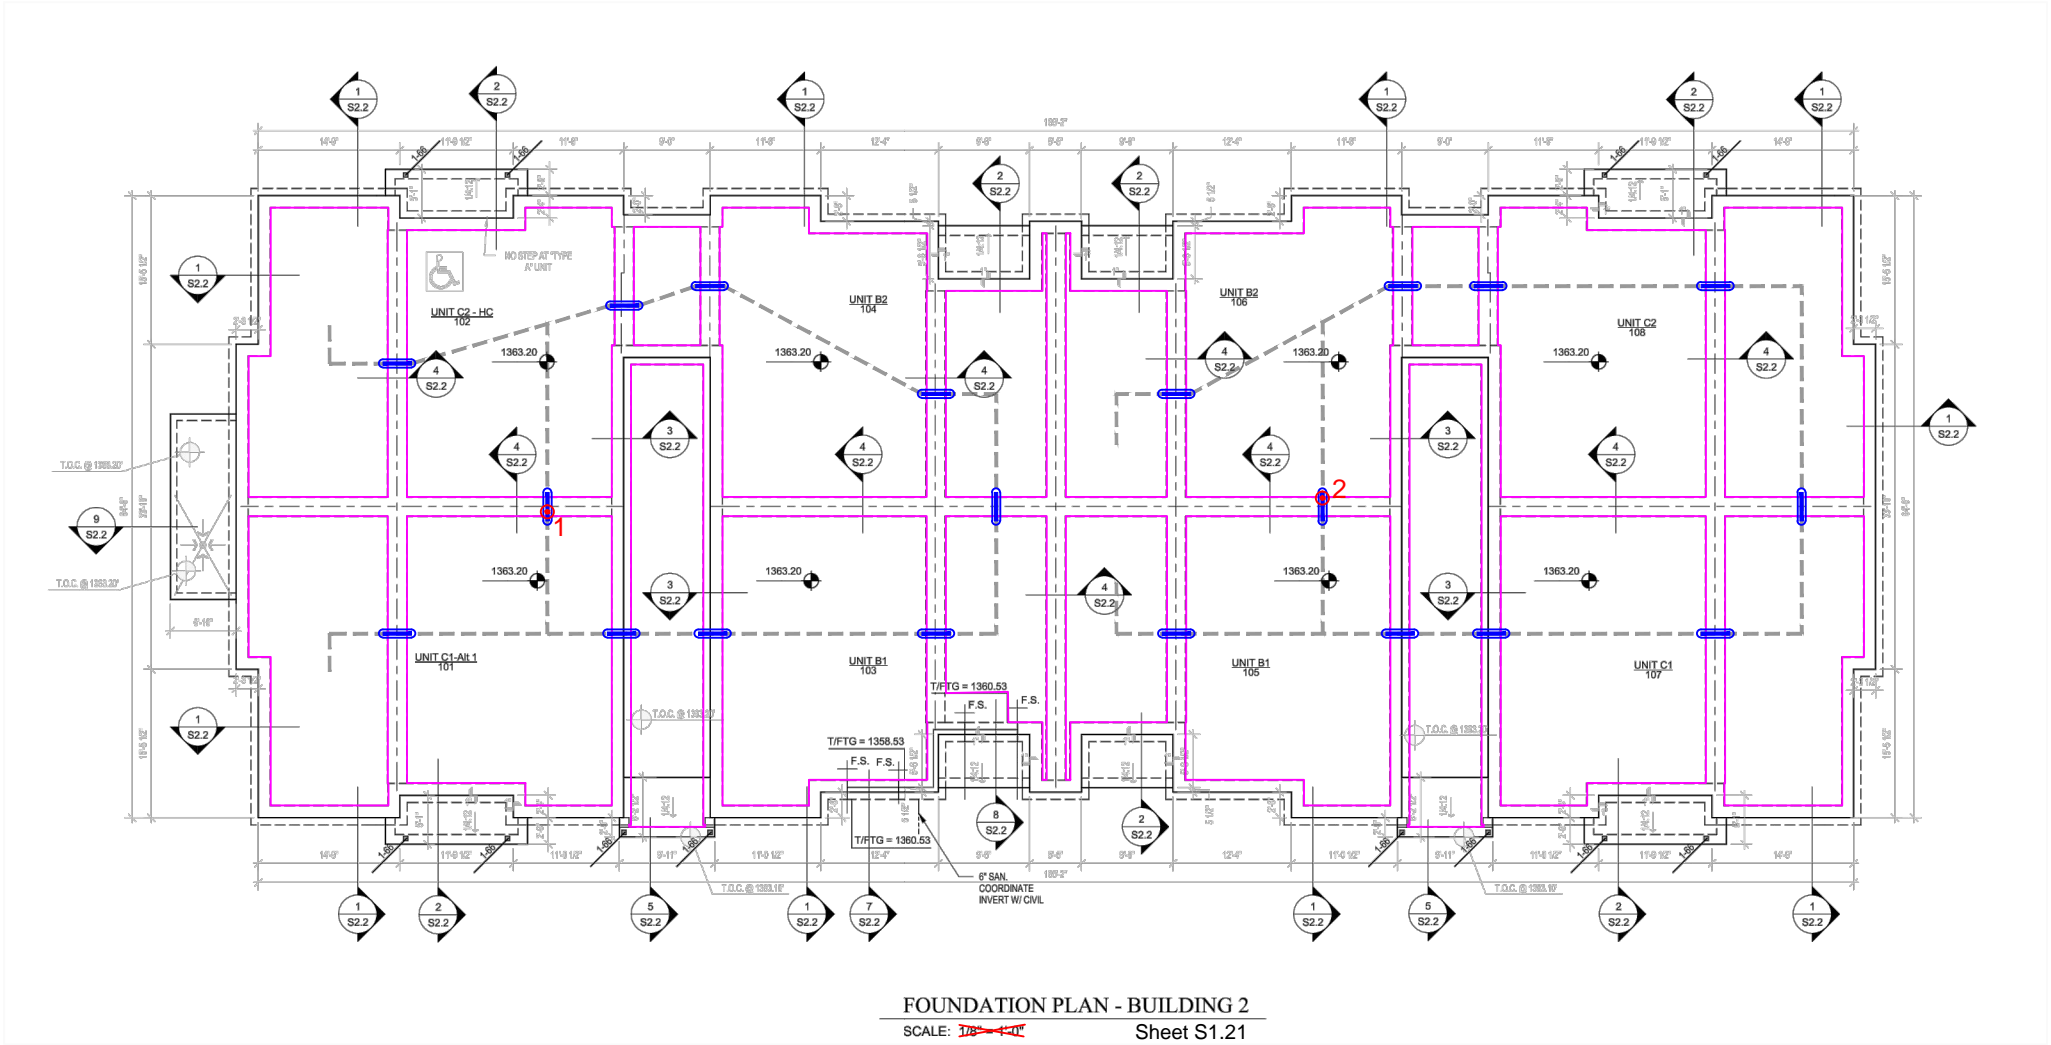

Daleville Town Center
Apartments Phase III
Daleville, VA

Bldg. 2 - Foundation
Ventilation Point and
Sub-Slab Piping
Location Plan

Radon Controls, Inc.
P.O. Box 1555
Mechanicsville, VA 23116
(804) 730-8220

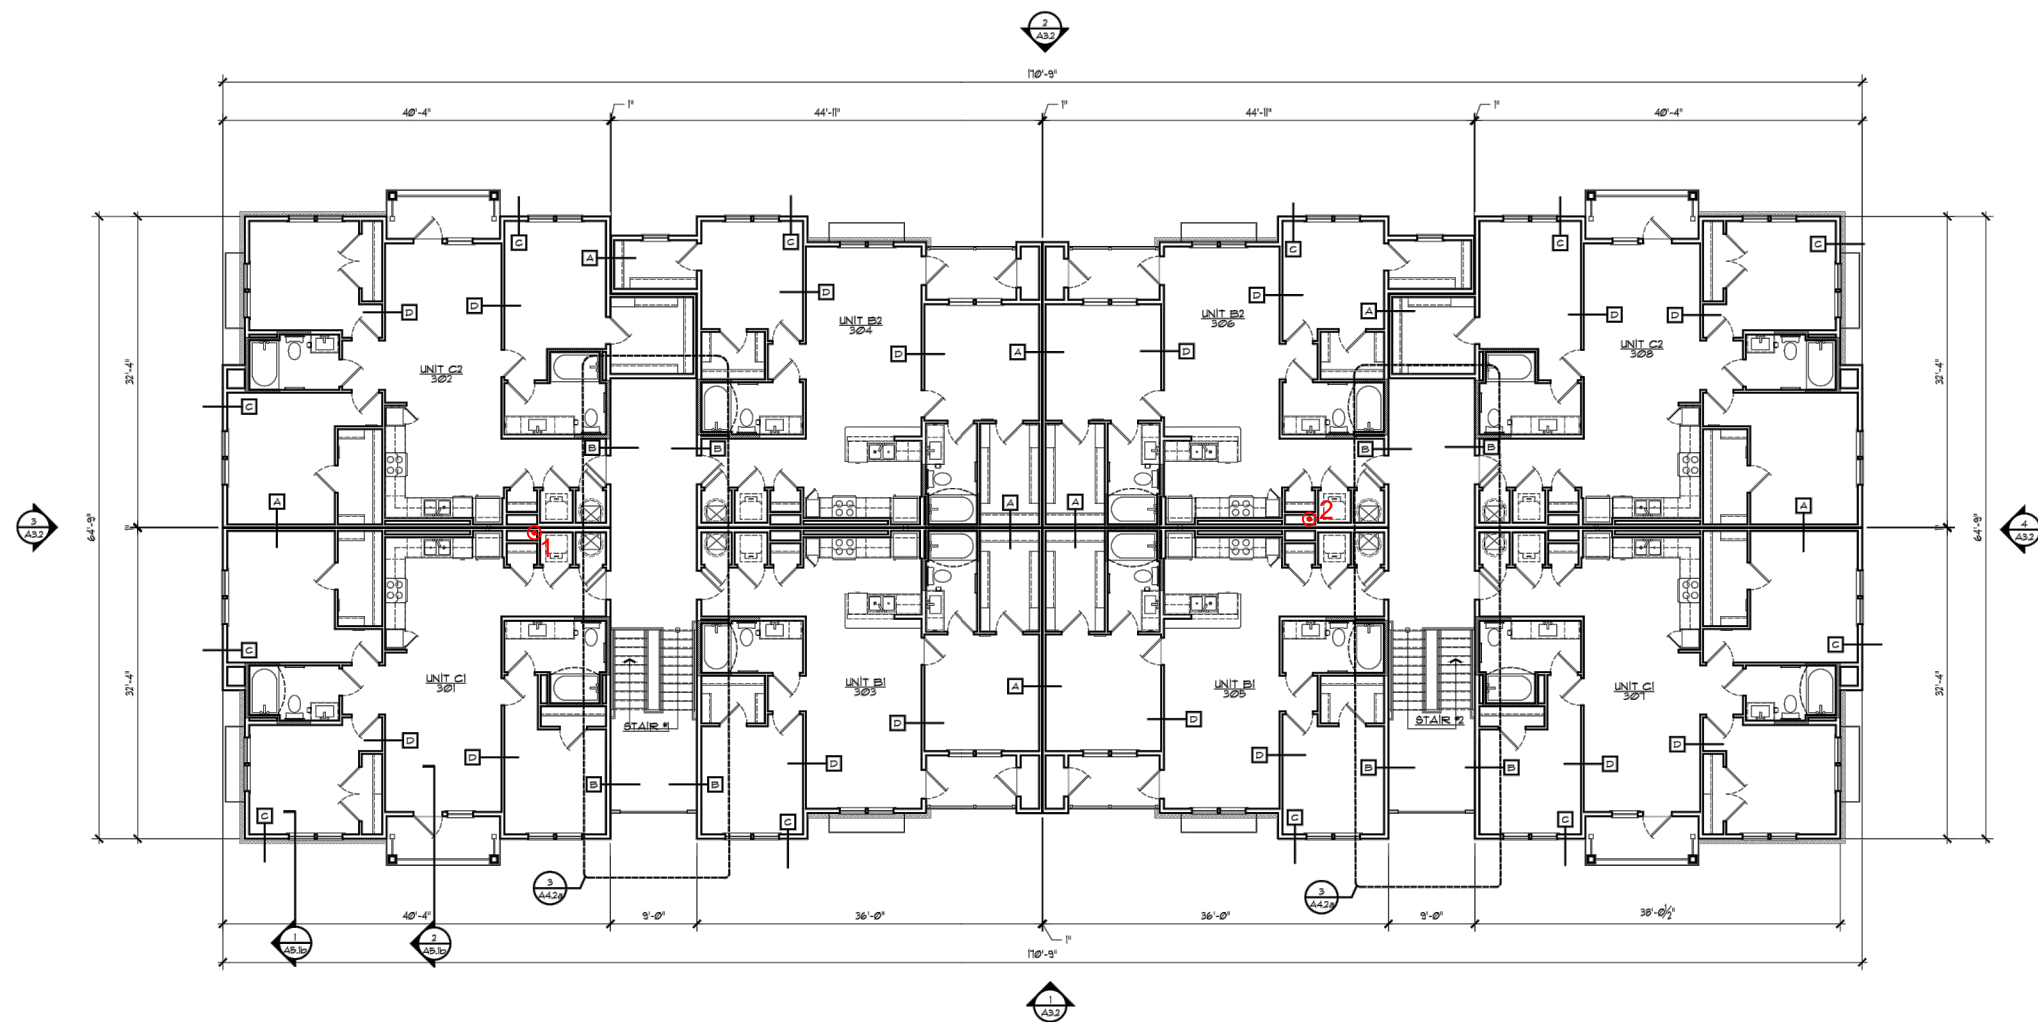

1 Building Plan - Building 2 - Level 3
Scale ~~1/8" = 1'-0"~~ Sheet A2.23

Plan

Explanation


 : 4" Vent Stack Location



Daleville Town Center
Apartments Phase III
Daleville, VA

Building 2 - Level 3 Vent Stack Location Plan

Radon Controls, Inc.
P.O. Box 1555
Mechanicsville, VA 23116
(804) 730-8220

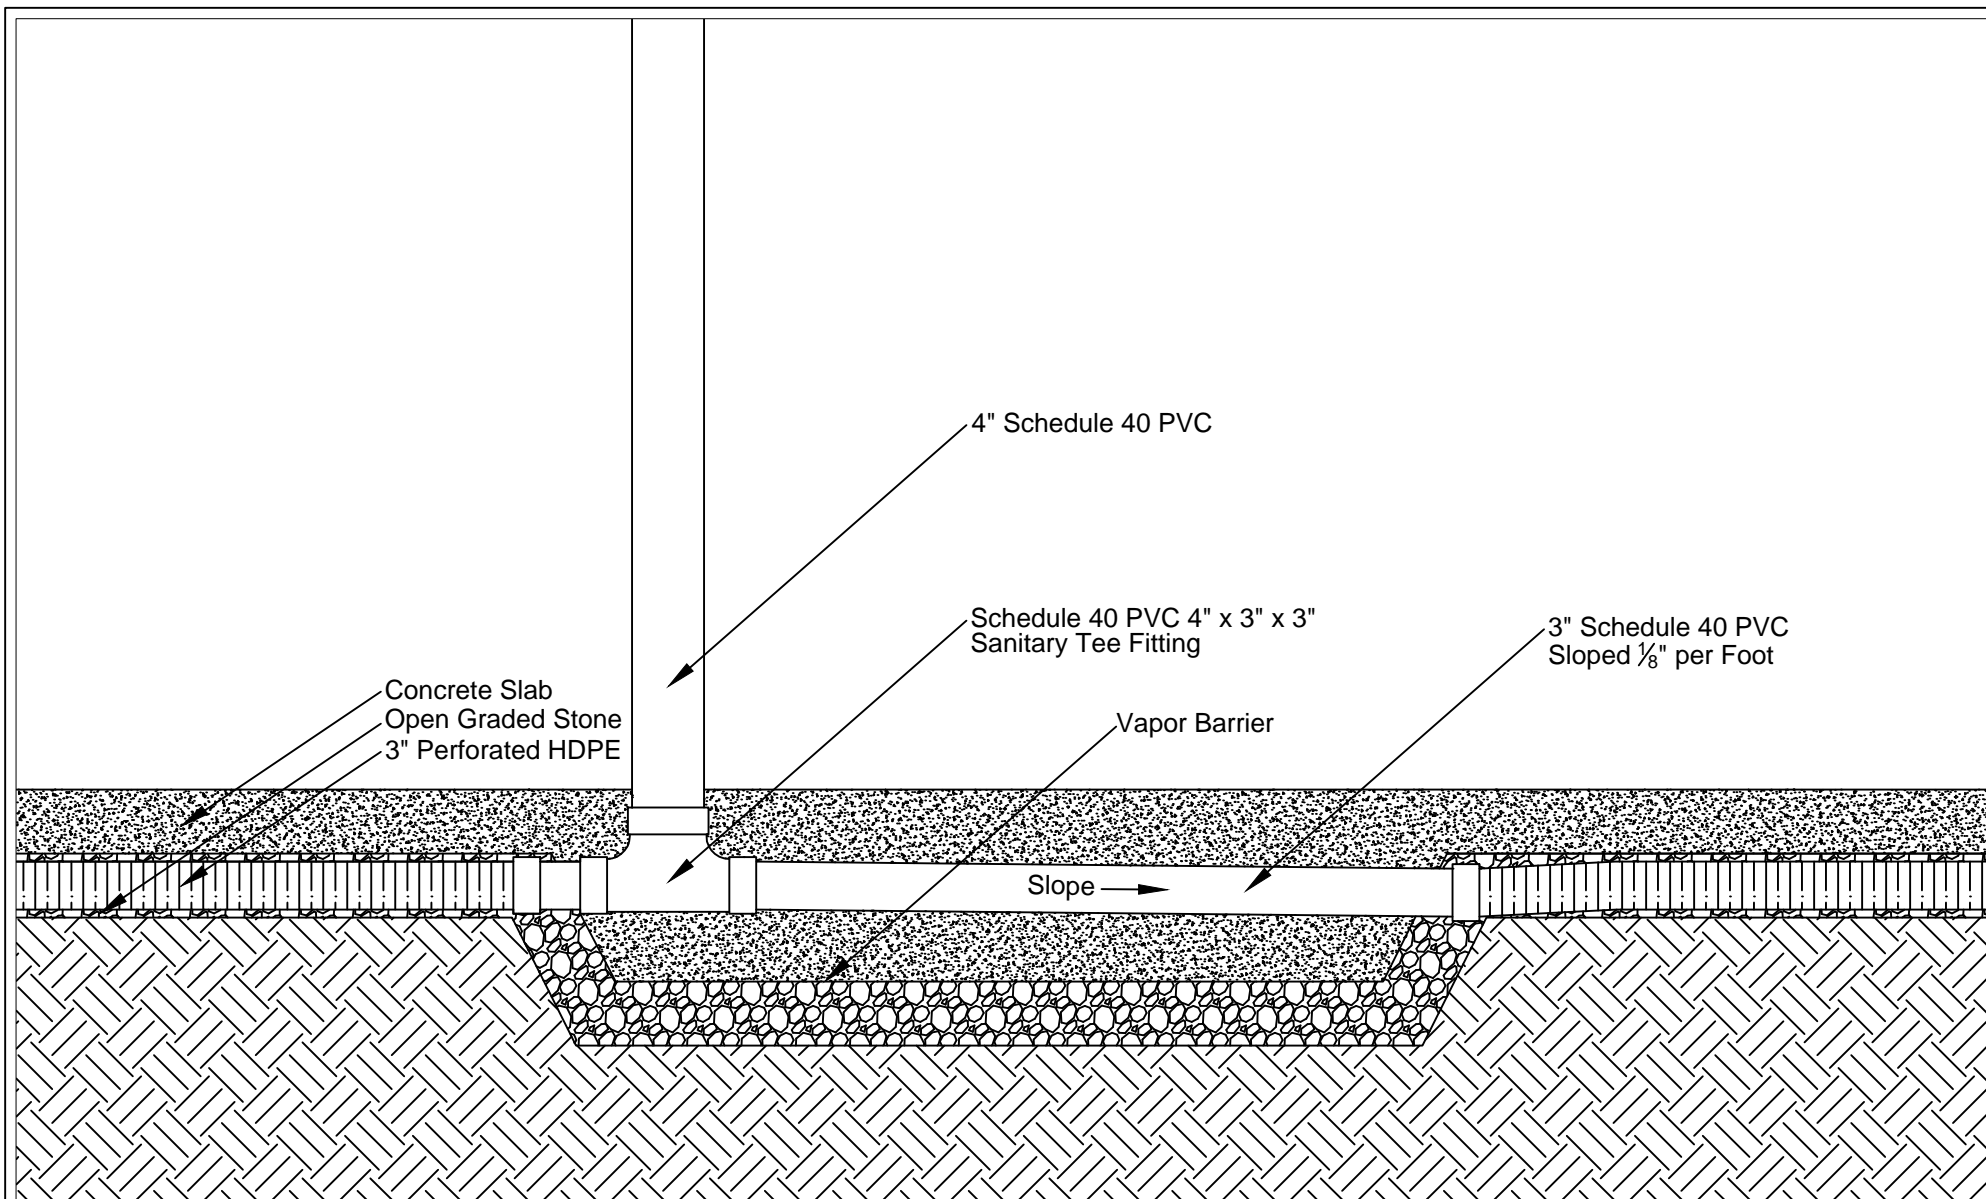

Daleville Town Center
Apartments Phase III
Daleville, VA

Radon Mitigation System
Profile at Thickened
Slab Penetration

Radon Controls, Inc.
P.O. Box 1555
Mechanicsville, VA 23116
(804) 730-8220