


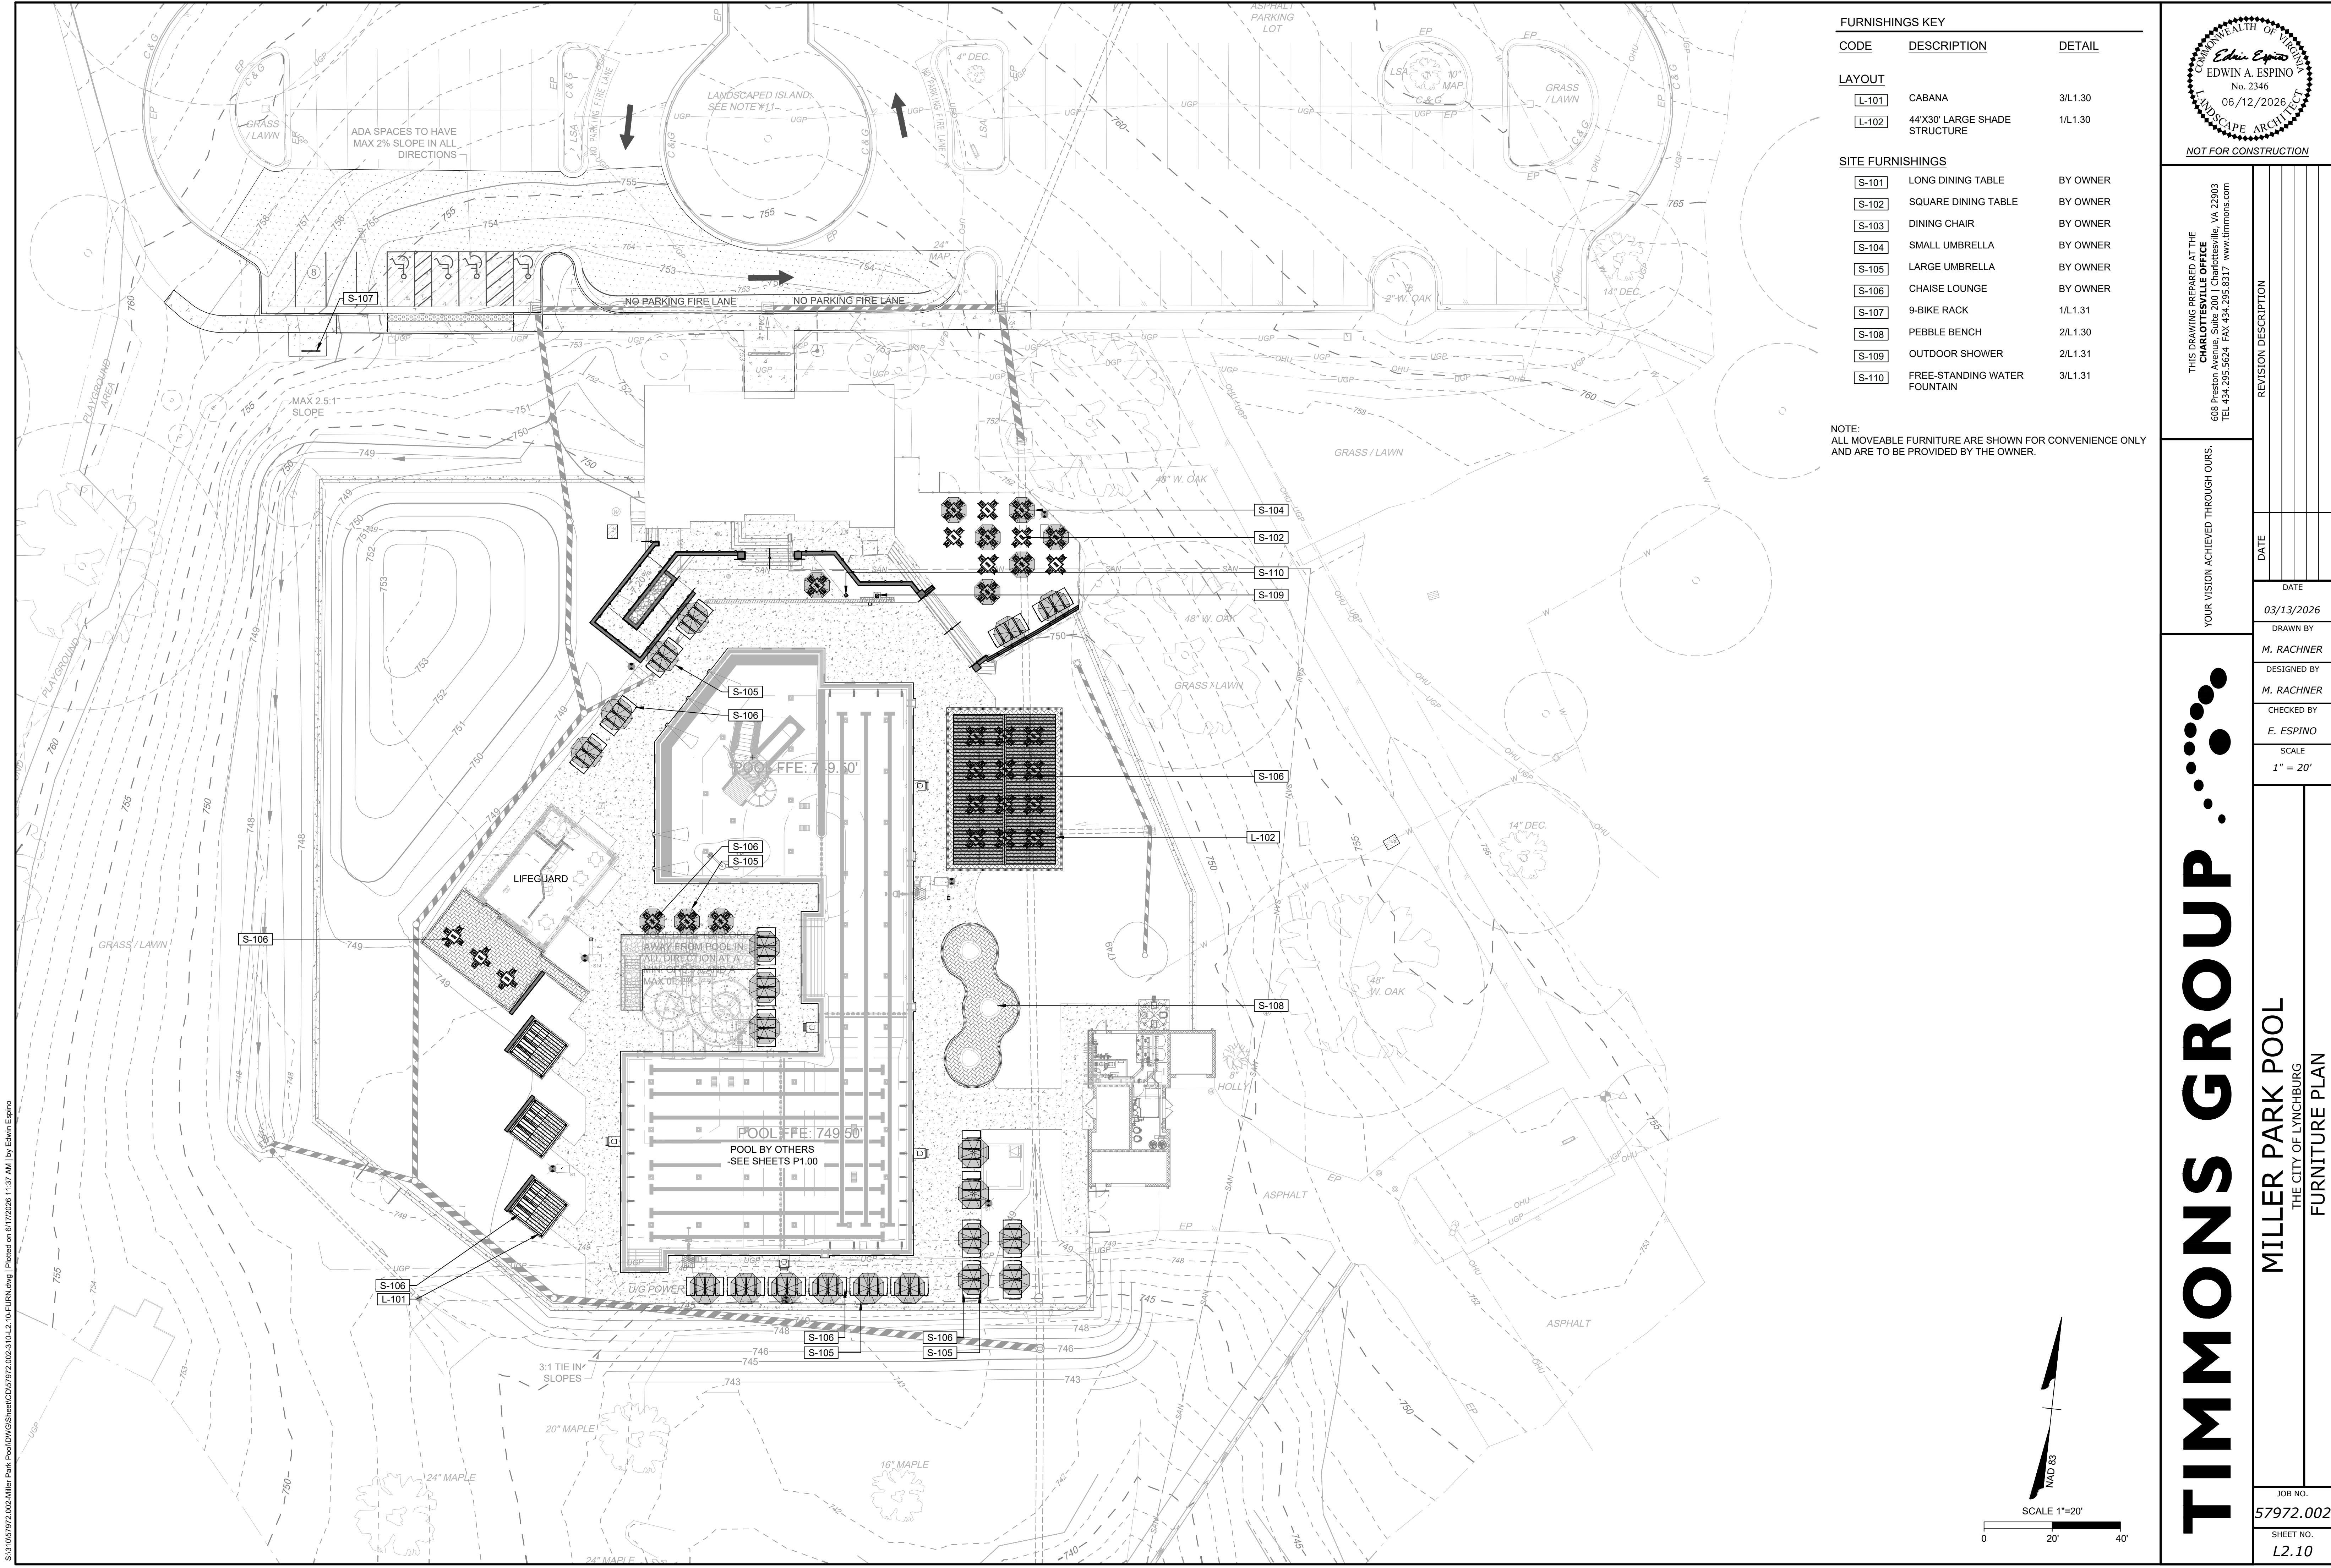

FURNISHINGS KEY

CODE	DESCRIPTION	DETAIL
------	-------------	--------


LAYOUT

L-101	CABANA	3/L.1.30
L-102	44'X30' LARGE SHADE STRUCTURE	1/L.1.30

SITE FURNISHINGS

S-101	LONG DINING TABLE	BY OWNER
S-102	SQUARE DINING TABLE	BY OWNER
S-103	DINING CHAIR	BY OWNER
S-104	SMALL UMBRELLA	BY OWNER
S-105	LARGE UMBRELLA	BY OWNER
S-106	CHAISE LOUNGE	BY OWNER
S-107	9-BIKE RACK	1/L.1.31
S-108	PEBBLE BENCH	2/L.1.30
S-109	OUTDOOR SHOWER	2/L.1.31
S-110	FREE-STANDING WATER FOUNTAIN	3/L.1.31

NOTE:
ALL MOVEABLE FURNITURE ARE SHOWN FOR CONVENIENCE ONLY
AND ARE TO BE PROVIDED BY THE OWNER.

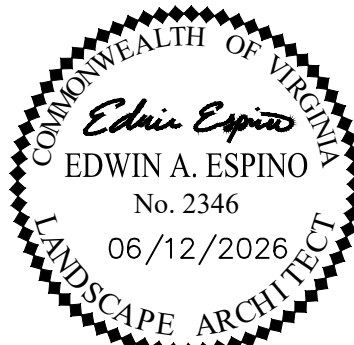

NOT FOR CONSTRUCTION

THIS DRAWING PREPARED AT THE
CHARLOTTEVILLE OFFICE
608 Preston Avenue, Suite 200 | Charlottesville, VA 22903
TEL 534.235.5624 FAX 434.295.8317 www.timmons.com

YOUR VISION ACHIEVED THROUGH OURS.

DATE

DATE
03/13/2026

DRAWN BY
M. RACHNER

DESIGNED BY
M. RACHNER

CHECKED BY
E. ESPINO

SCALE
1" = 20'

TIMMONS GROUP

MILLER PARK POOL
THE CITY OF LYNCHBURG
FURNITURE PLAN

JOB NO.
57972.002
SHEET NO.
L2.10

These plans and associated documents are the exclusive property of TIMMONS GROUP and may not be reproduced in whole or in part and shall not be used for any purpose whatsoever, inclusive, but not limited to construction, bidding, and/or construction staking without the express written consent of TIMMONS GROUP.